




ARCHITECT

LAYOUT PLAN OF TAGORE COLLEGE OF EDUCATION FOR WOMEN - BENHARPUR ROAD GURDASPUR
(UNDER T.C. EDUCATIONAL SOCIETY - BENHARPUR ROAD - GURDASPUR)

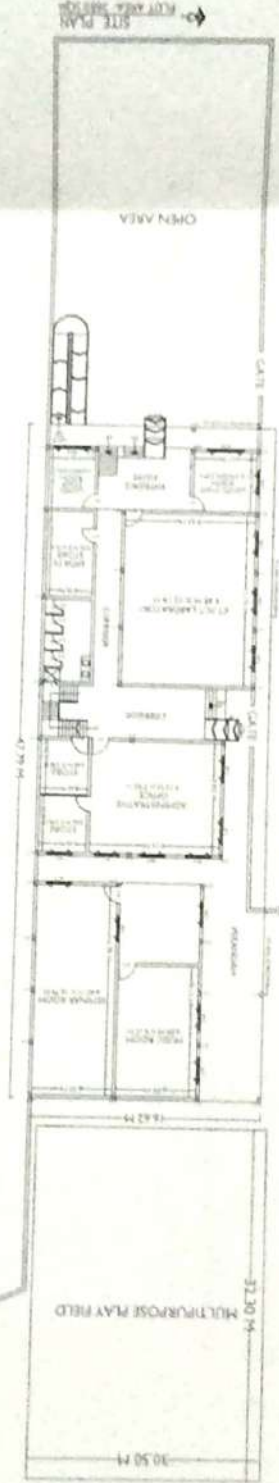

← SITE PLAN
FLAT AREA 388.12 SQ. M.

OPEN AREA



ROAD 16.5' WIDE

GATE

MULTIPURPOSE PLAY FIELD


OPEN AREA

LAYOUT PLAN OF TAGORE COLLEGE OF EDUCATION FOR WOMEN - BEHRAMPUR ROAD - GURDASPUR
 (UNDER T.C. EDUCATIONAL SOCIETY - BEHRAMPUR ROAD - GURDASPUR)

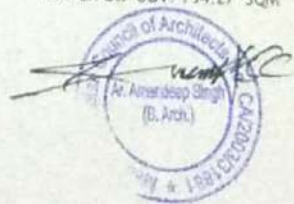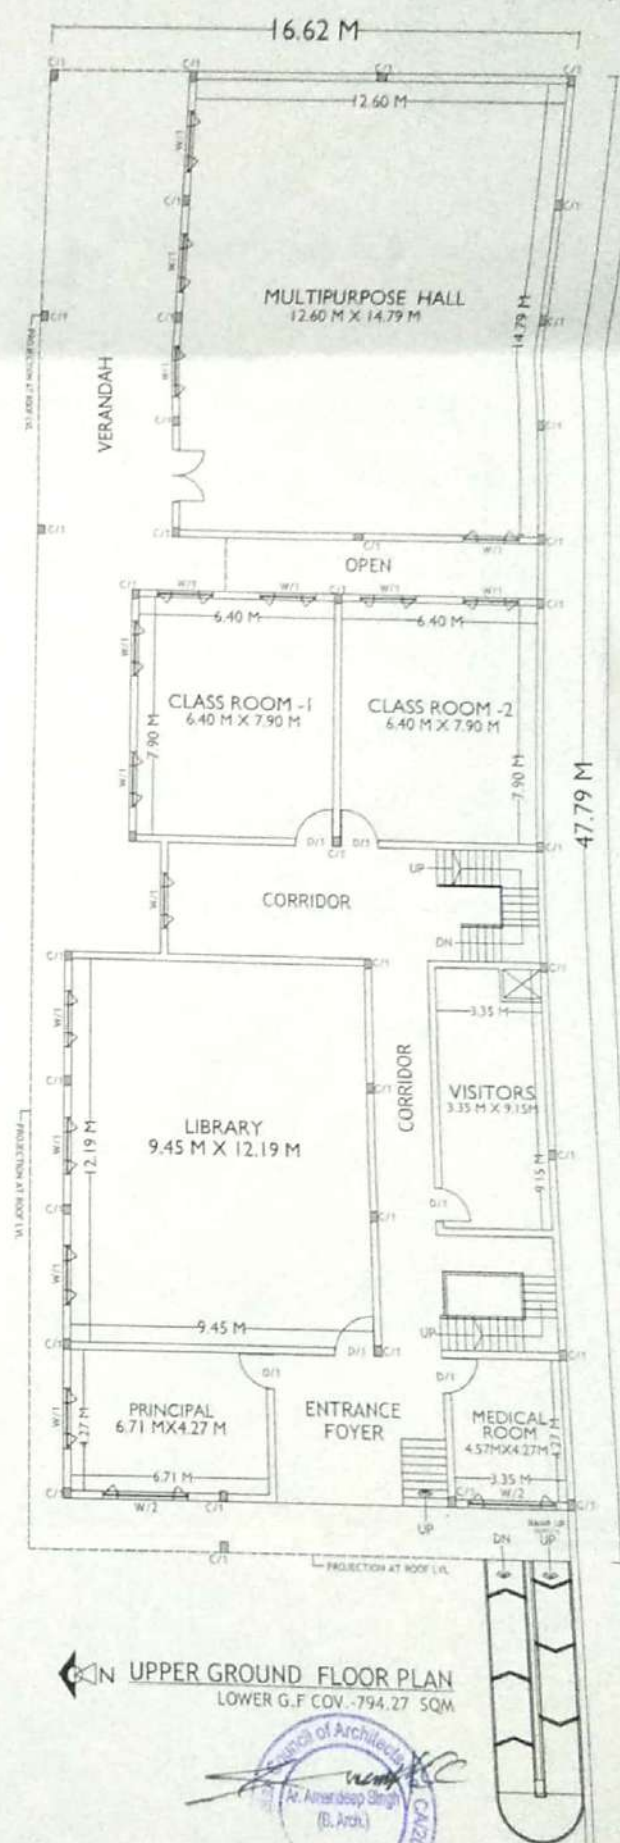

ARCHITECT
 AN ARCHITECT IS NOT RESPONSIBLE FOR ANY LEGAL MATTERS
 AN ARCHITECT IS NOT RESPONSIBLE FOR ANY ONSITE CHANGES


OUT PLAN OF TAGORE COLLEGE OF EDUCATION FOR WOMEN - BEHRAMPUR ROAD - GURDASPUR
 (UNDER T.C. EDUCATIONAL SOCIETY - BEHRAMPUR ROAD - GURDASPUR)

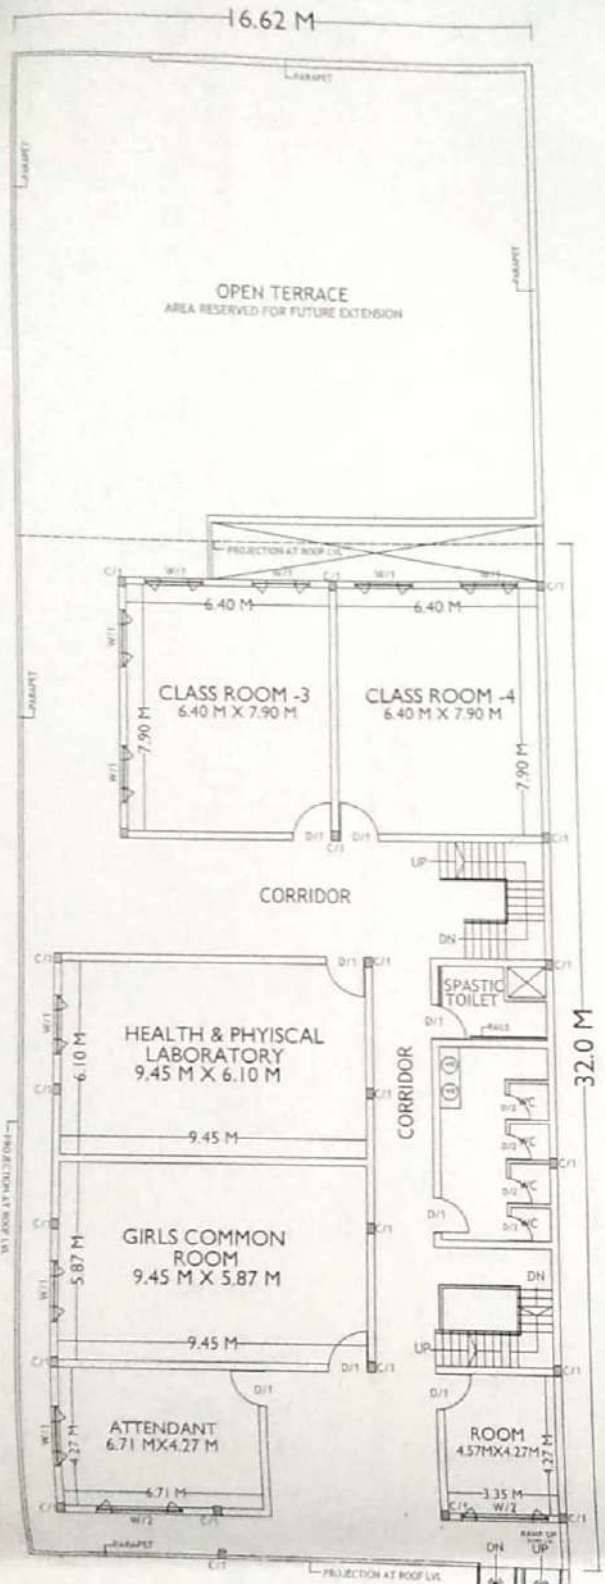

← FIRST FLOOR PLAN
 F.F COV. - 531.84 SQM



SEAL OF INSTITUTE

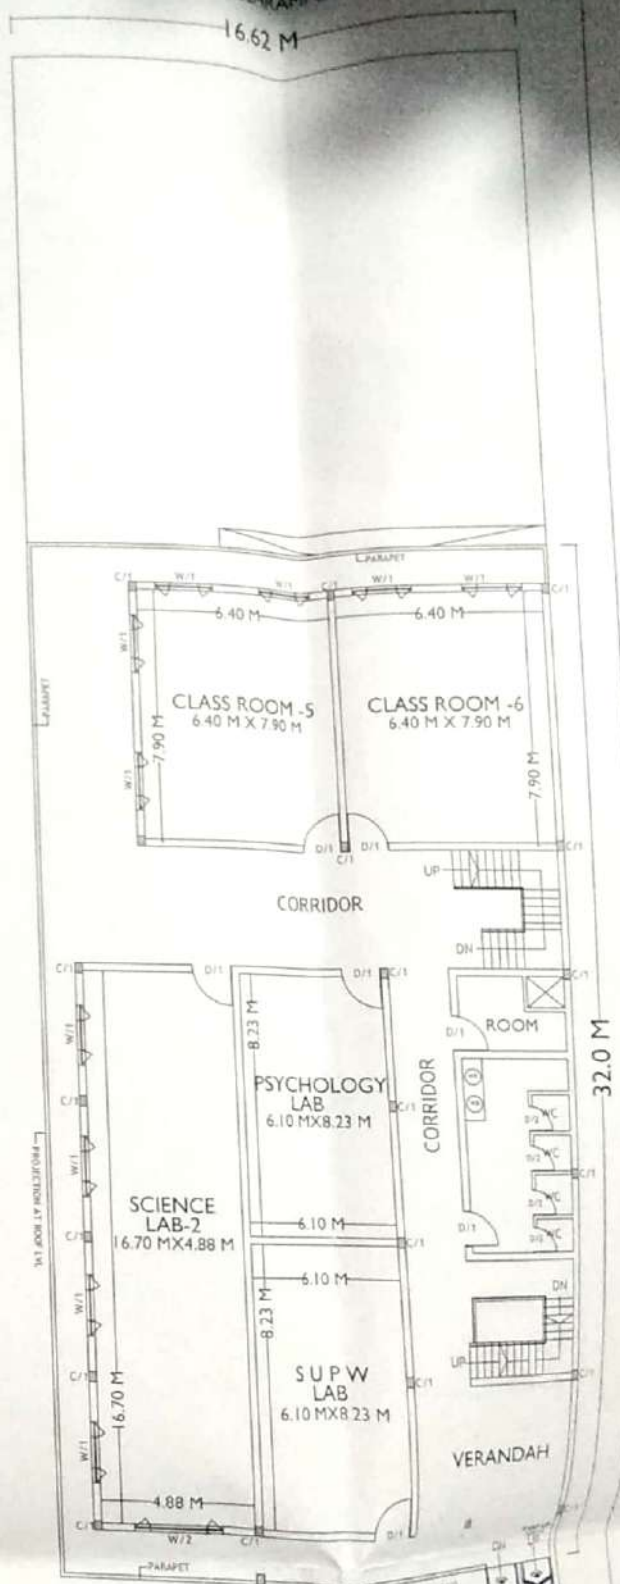


← SECOND FLOOR PLAN
 S.F COV. - 531.84 SQM



ARCHITECT
 AN ARCHITECT IS NOT RESPONSIBLE FOR ANY LEGAL MATTERS
 AN ARCHITECT IS NOT RESPONSIBLE FOR ANY OMBRE CHANGES


OUT PLAN OF TAGORE COLLEGE OF EDUCATION FOR WOMEN - BEHRAMPUR ROAD - GURDASPUR
 (UNDER T.C. EDUCATIONAL SOCIETY - BEHRAMPUR ROAD - GURDASPUR)

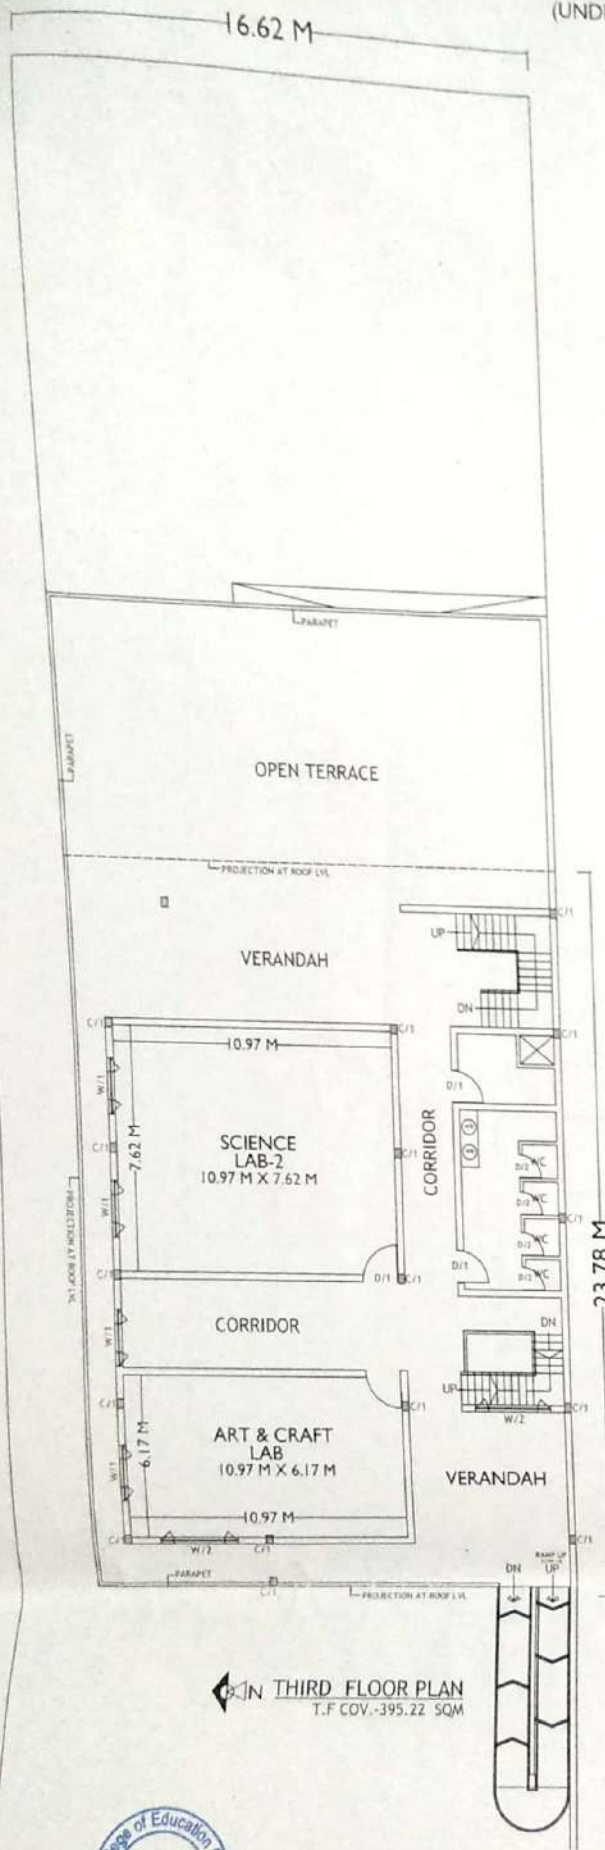

← IN THIRD FLOOR PLAN
 T.F COV.-395.22 SQM



SEAL OF INSTITUTE

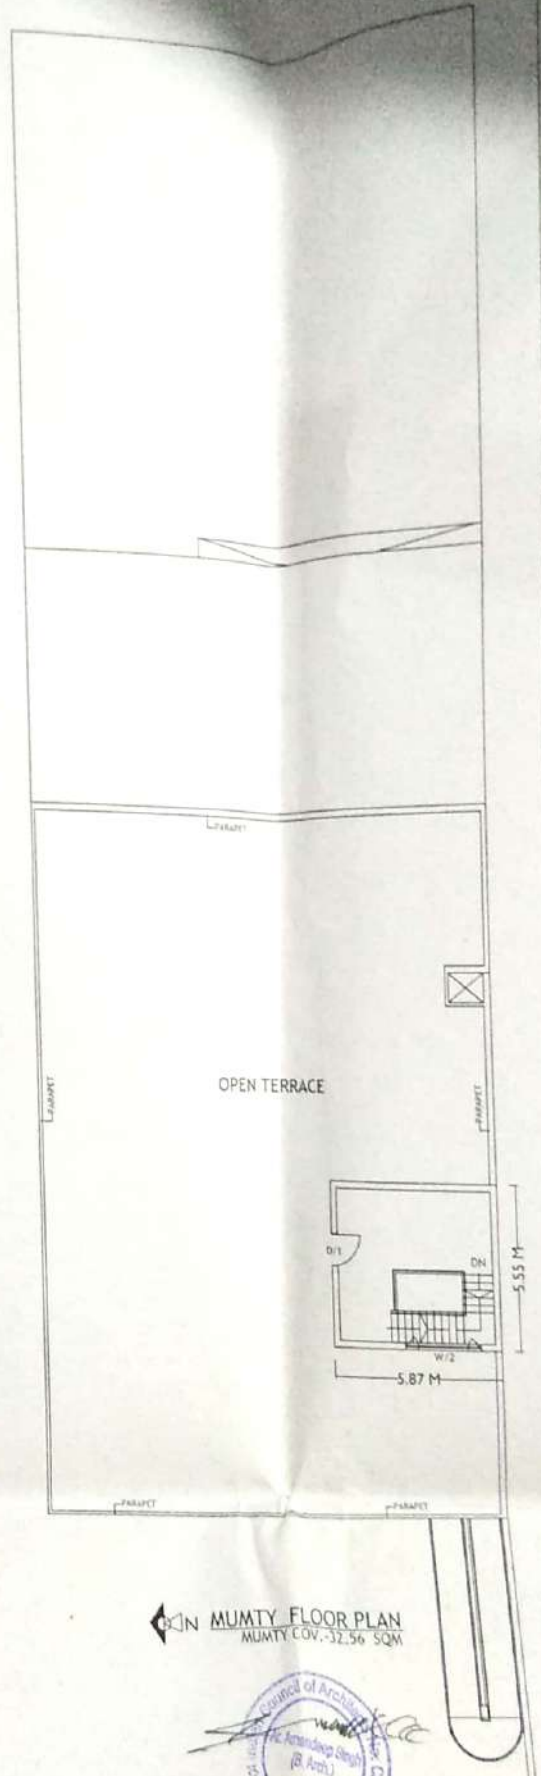

← IN MUMMY FLOOR PLAN
 MUMMY COV.-32.56 SQM



ARCHITECT
 AN ARCHITECT IS NOT RESPONSIBLE FOR ANY LEGAL MATTERS
 AN ARCHITECT IS NOT RESPONSIBLE FOR ANY ORSITE CHANGES